


Surveyor: George A. Munro, A.L.S.  
 Name: P 046  
 Dates of Survey: June 16, 2003  
 and November 28, 2003

**FOCUS INTEC**  
 A DIVISION OF THE FOCUS CORPORATION LTD.  
 7302-823-4th Street S.E.  
 Medicine Hat  
 Phone: 403-527-3707  
 Fax: 403-526-0321

File: 142743-00  
 Drawing File: 142743-00-COM2-0  
 Drawn By: CLF/DHM  
 Checked By: GMM  
 Date: December 22, 2003

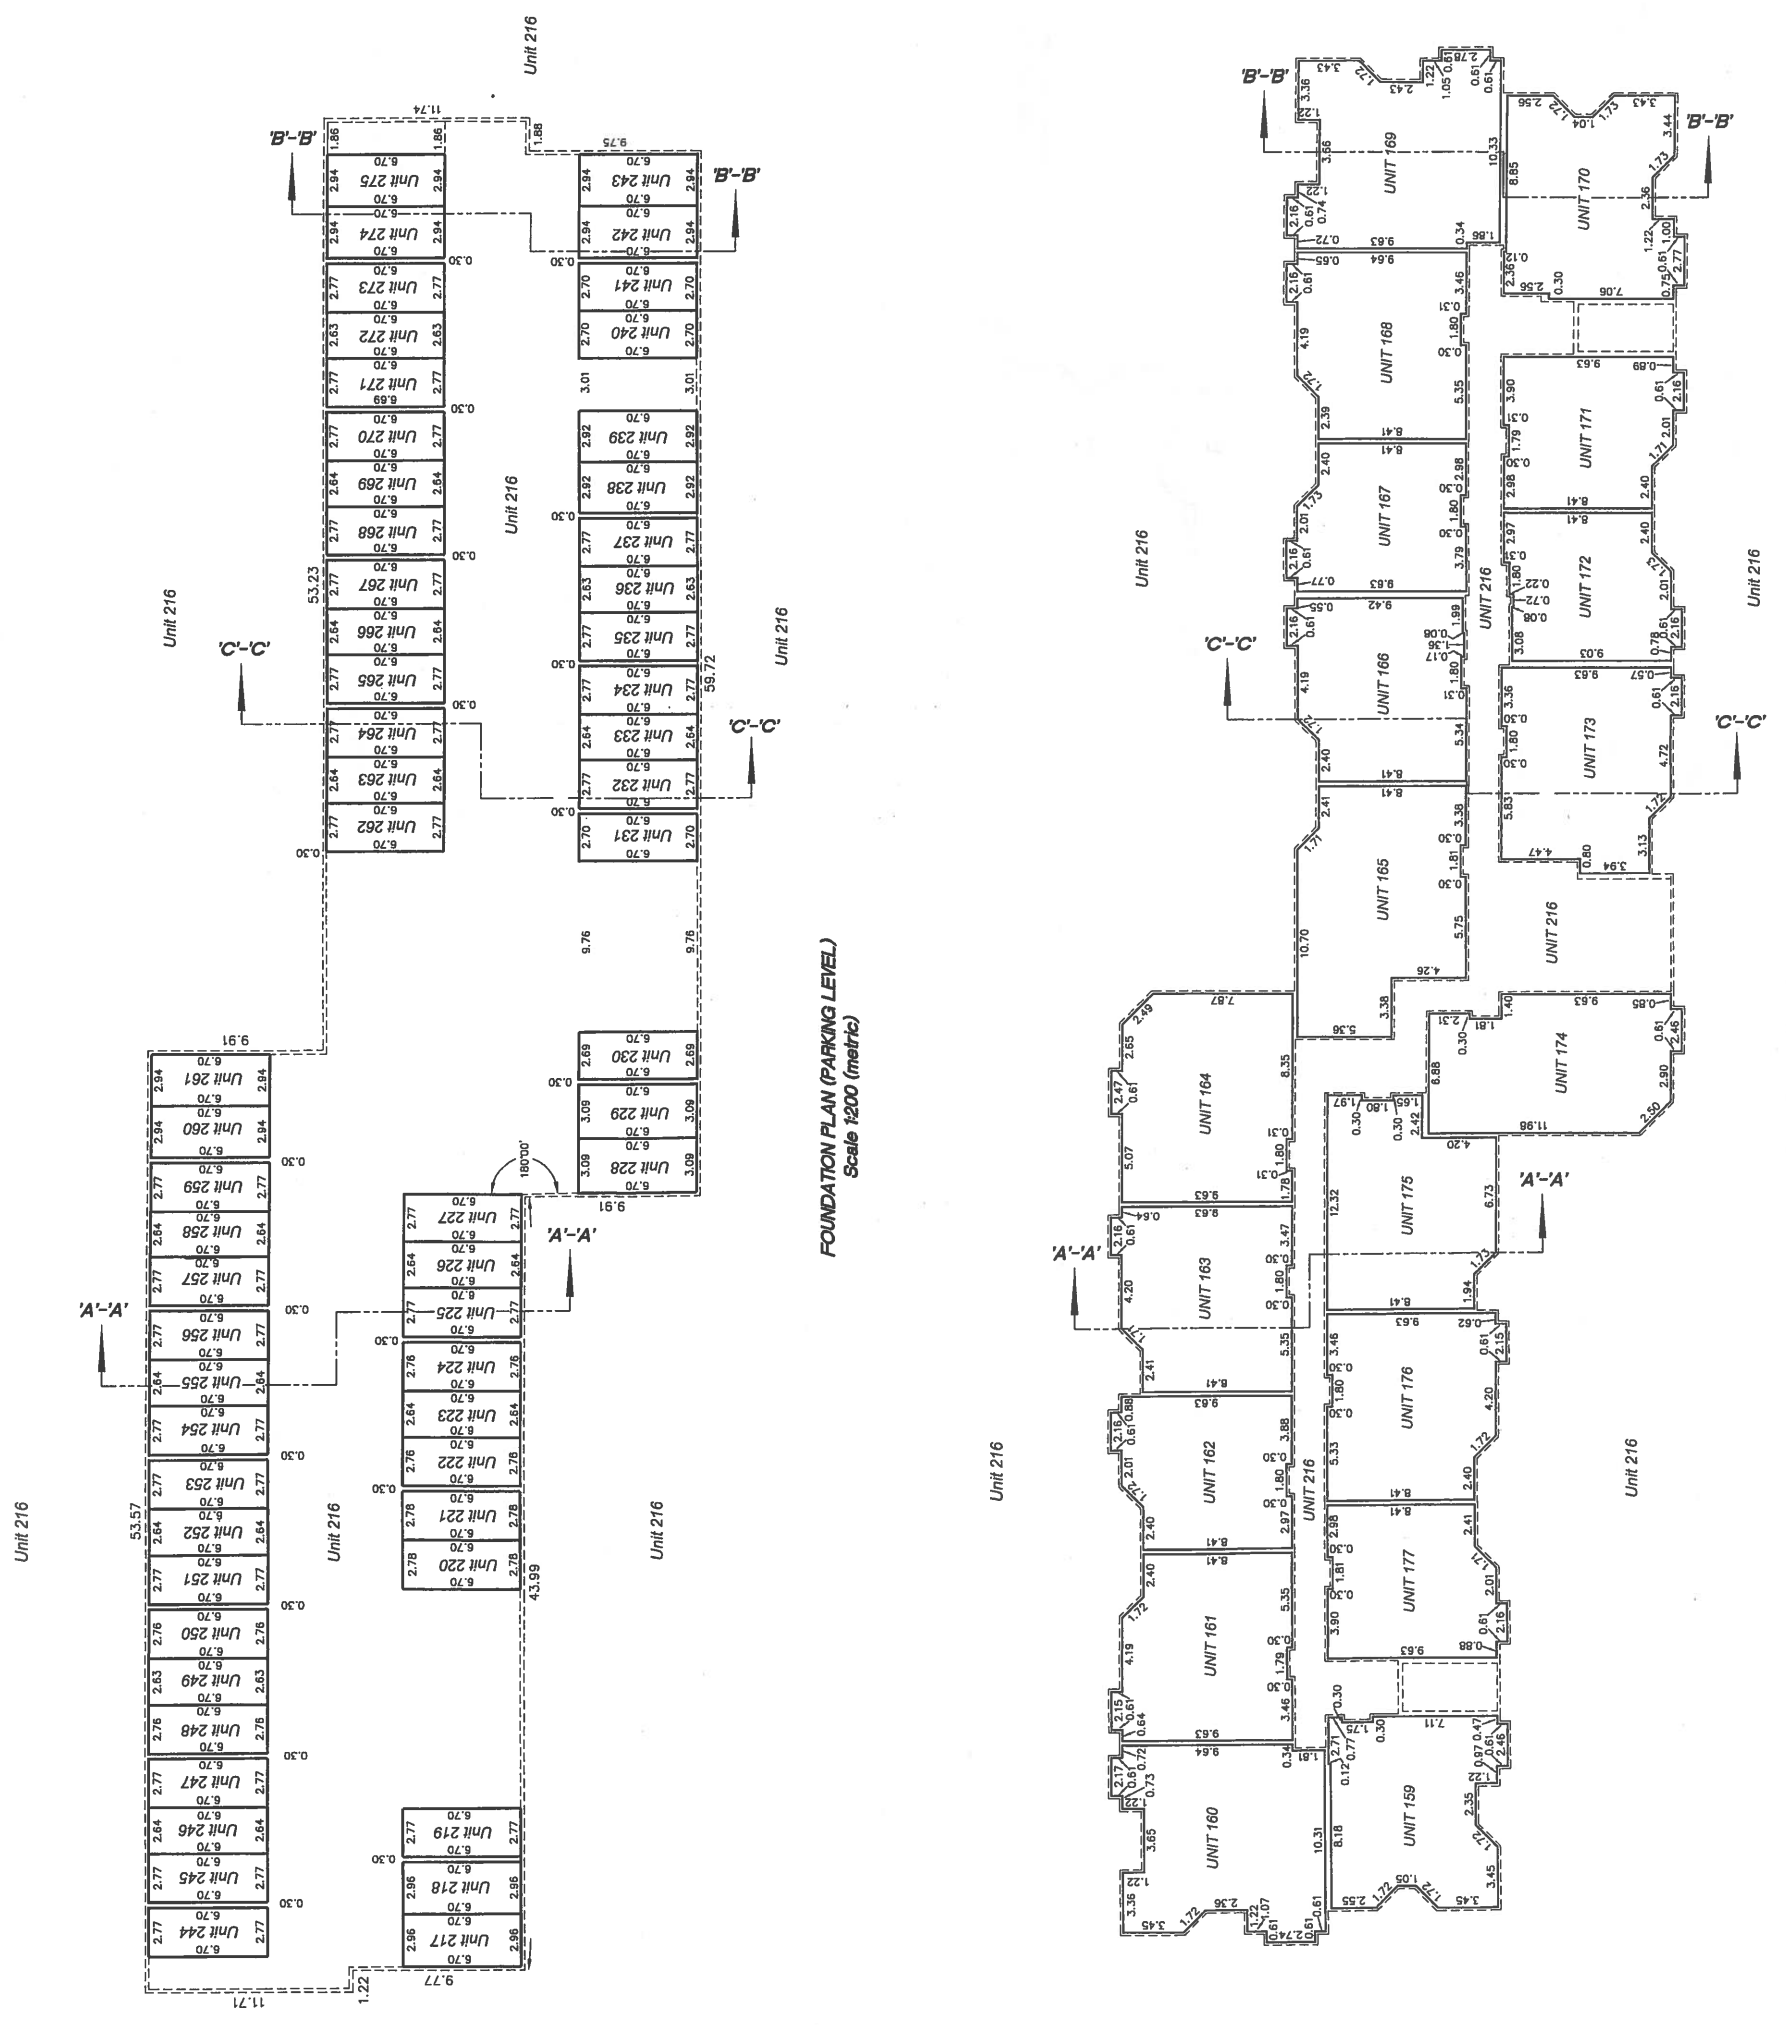

FOUNDATION PLAN (PARKING LEVEL)  
Scale 1:200 (metric)

MAIN FLOOR  
Scale 1:200 (metric)

This plan may not be completely accurate if used without the specific written consent of Alberta Land Titles.